

NOTES:
*SIPHON FLOAT SYSTEM TO BE PROVIDED BY SIPHONTECH STORMWATER SOLUTIONS, LLC

CONTACT SIPHONTECH AT
INFO@SIPHONTECH.COM PRIOR TO CONSTRUCTION.

THE SIPHON FLOAT SYSTEM IS TO BE OWNED BY SIPHONTECH STORMWATER SOLUTIONS, LLC. THE SIPHON FLOAT SYSTEM IS TO BE INSTALLED AND MAINTAINED ON SITE BY OTHERS. VISIT SIPHONTECH.COM FOR ADDITIONAL INSTALLATION AND MAINTENANCE INFORMATION.

UPON COMPLETION OF THE PROJECT, THE SIPHON FLOAT SYSTEM IS TO BE RETURNED TO SIPHONTECH STORMWATER SOLUTIONS, LLC. THE SIPHON FLOAT SYSTEM IS NOT TO BE DESTROYED OR PLACED IN A LANDFILL UNDER ANY CIRCUMSTANCE. ANY MODIFICATION OR REDISTRIBUTION OF THE SIPHON FLOAT SYSTEM WITHOUT WRITTEN PERMISSION FROM A SIPHONTECH REPRESENTATIVE IS PROHIBITED.


A LICENSED ENGINEERING CONSULTANT MUST PROVIDE NECESSARY FLOW RATES PER THE DESIGN. SIPHONTECH IS NOT RESPONSIBLE FOR THE DESIGN OF THE SEDIMENT POND.


SIPHON FLOAT EROSION CONTROL SYSTEM (EMERGENCY OVERFLOW WEIR)

SIPHONTECH STORMWATER SOLUTIONS, LLC
SEDIMENT BASIN DETAIL

PATENT PENDING SIPHON FLOAT SYSTEM

CONTACT: INFO@SIPHONTECH.COM

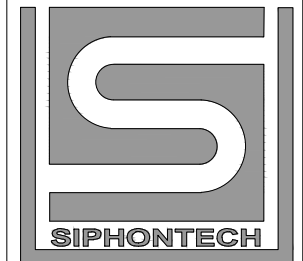

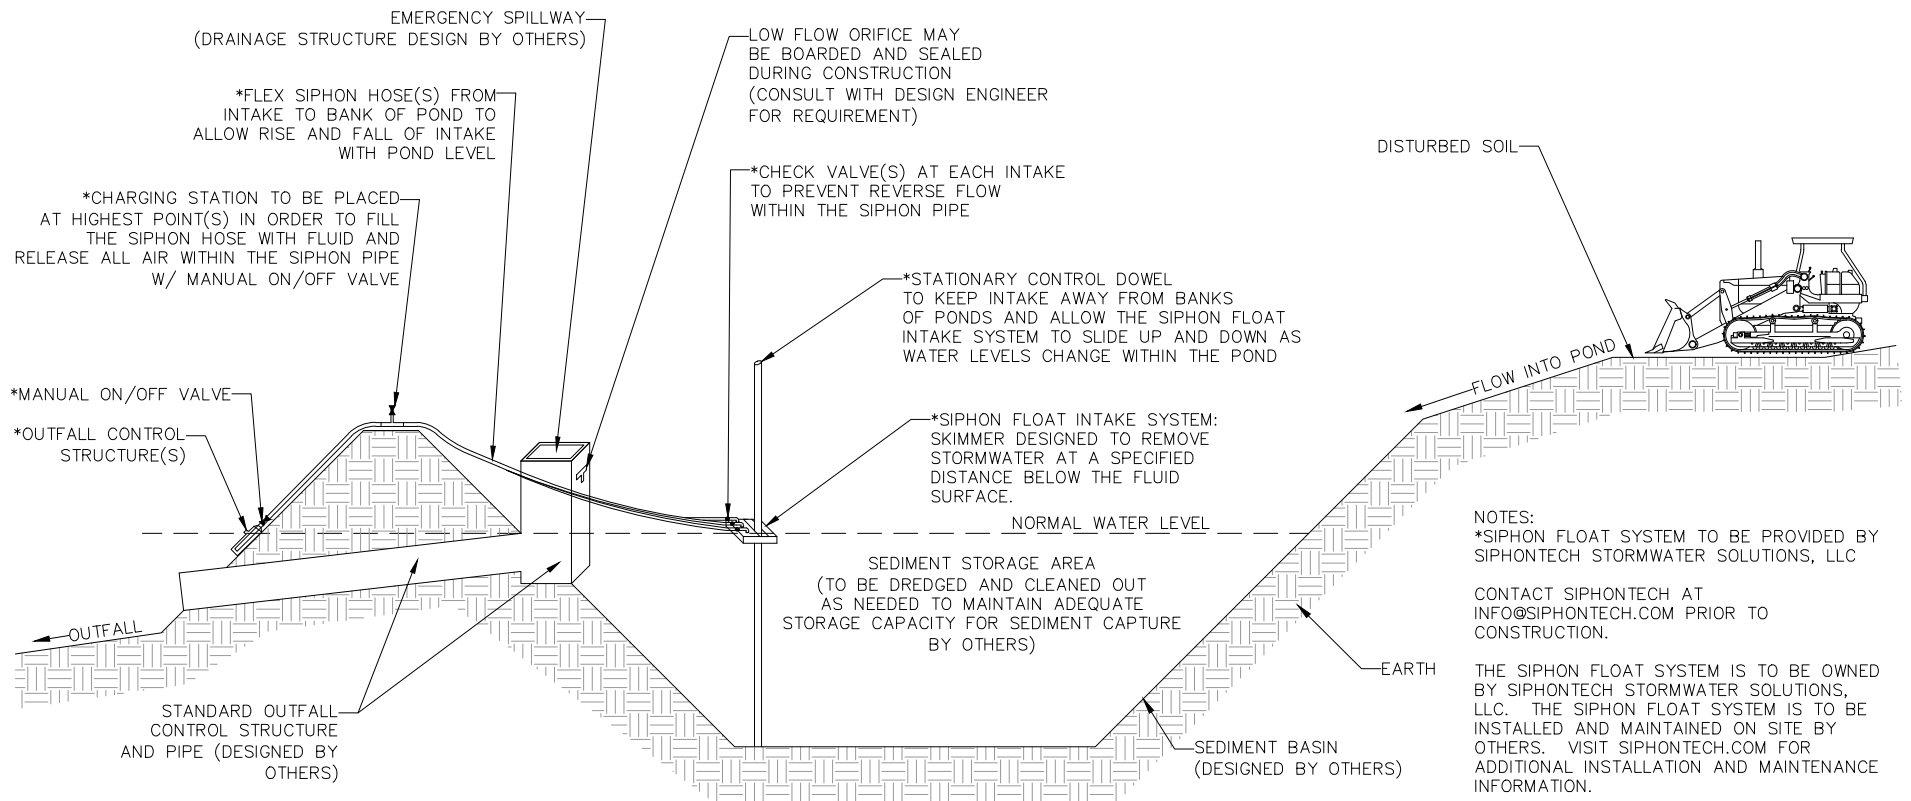

SIPHON FLOAT EROSION CONTROL SYSTEM (STANDARD OUTFALL STRUCTURE)

NOTES:
*SIPHON FLOAT SYSTEM TO BE PROVIDED BY
SIPHONTECH STORMWATER SOLUTIONS, LLC

CONTACT SIPHONTECH AT
INFO@SIPHONTECH.COM PRIOR TO
CONSTRUCTION.

THE SIPHON FLOAT SYSTEM IS TO BE OWNED
BY SIPHONTECH STORMWATER SOLUTIONS,
LLC. THE SIPHON FLOAT SYSTEM IS TO BE
INSTALLED AND MAINTAINED ON SITE BY
OTHERS. VISIT SIPHONTECH.COM FOR
ADDITIONAL INSTALLATION AND MAINTENANCE
INFORMATION.


UPON COMPLETION OF THE PROJECT, THE
SIPHON FLOAT SYSTEM IS TO BE RETURNED
TO SIPHONTECH STORMWATER SOLUTIONS,
LLC. THE SIPHON FLOAT SYSTEM IS NOT TO
BE DESTROYED OR PLACED IN A LANDFILL
UNDER ANY CIRCUMSTANCE. ANY
MODIFICATION OR REDISTRIBUTION OF THE
SIPHON FLOAT SYSTEM WITHOUT WRITTEN
PERMISSION FROM A SIPHONTECH
REPRESENTATIVE IS PROHIBITED.


A LICENSED ENGINEERING CONSULTANT MUST
PROVIDE NECESSARY FLOW RATES PER THE
DESIGN. SIPHONTECH IS NOT RESPONSIBLE
FOR THE DESIGN OF THE SEDIMENT POND.

SIPHONTECH STORMWATER SOLUTIONS, LLC
SEDIMENT BASIN DETAIL

PATENT PENDING SIPHON FLOAT SYSTEM

CONTACT: INFO@SIPHONTECH.COM

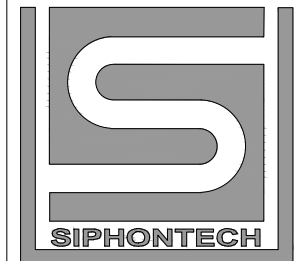

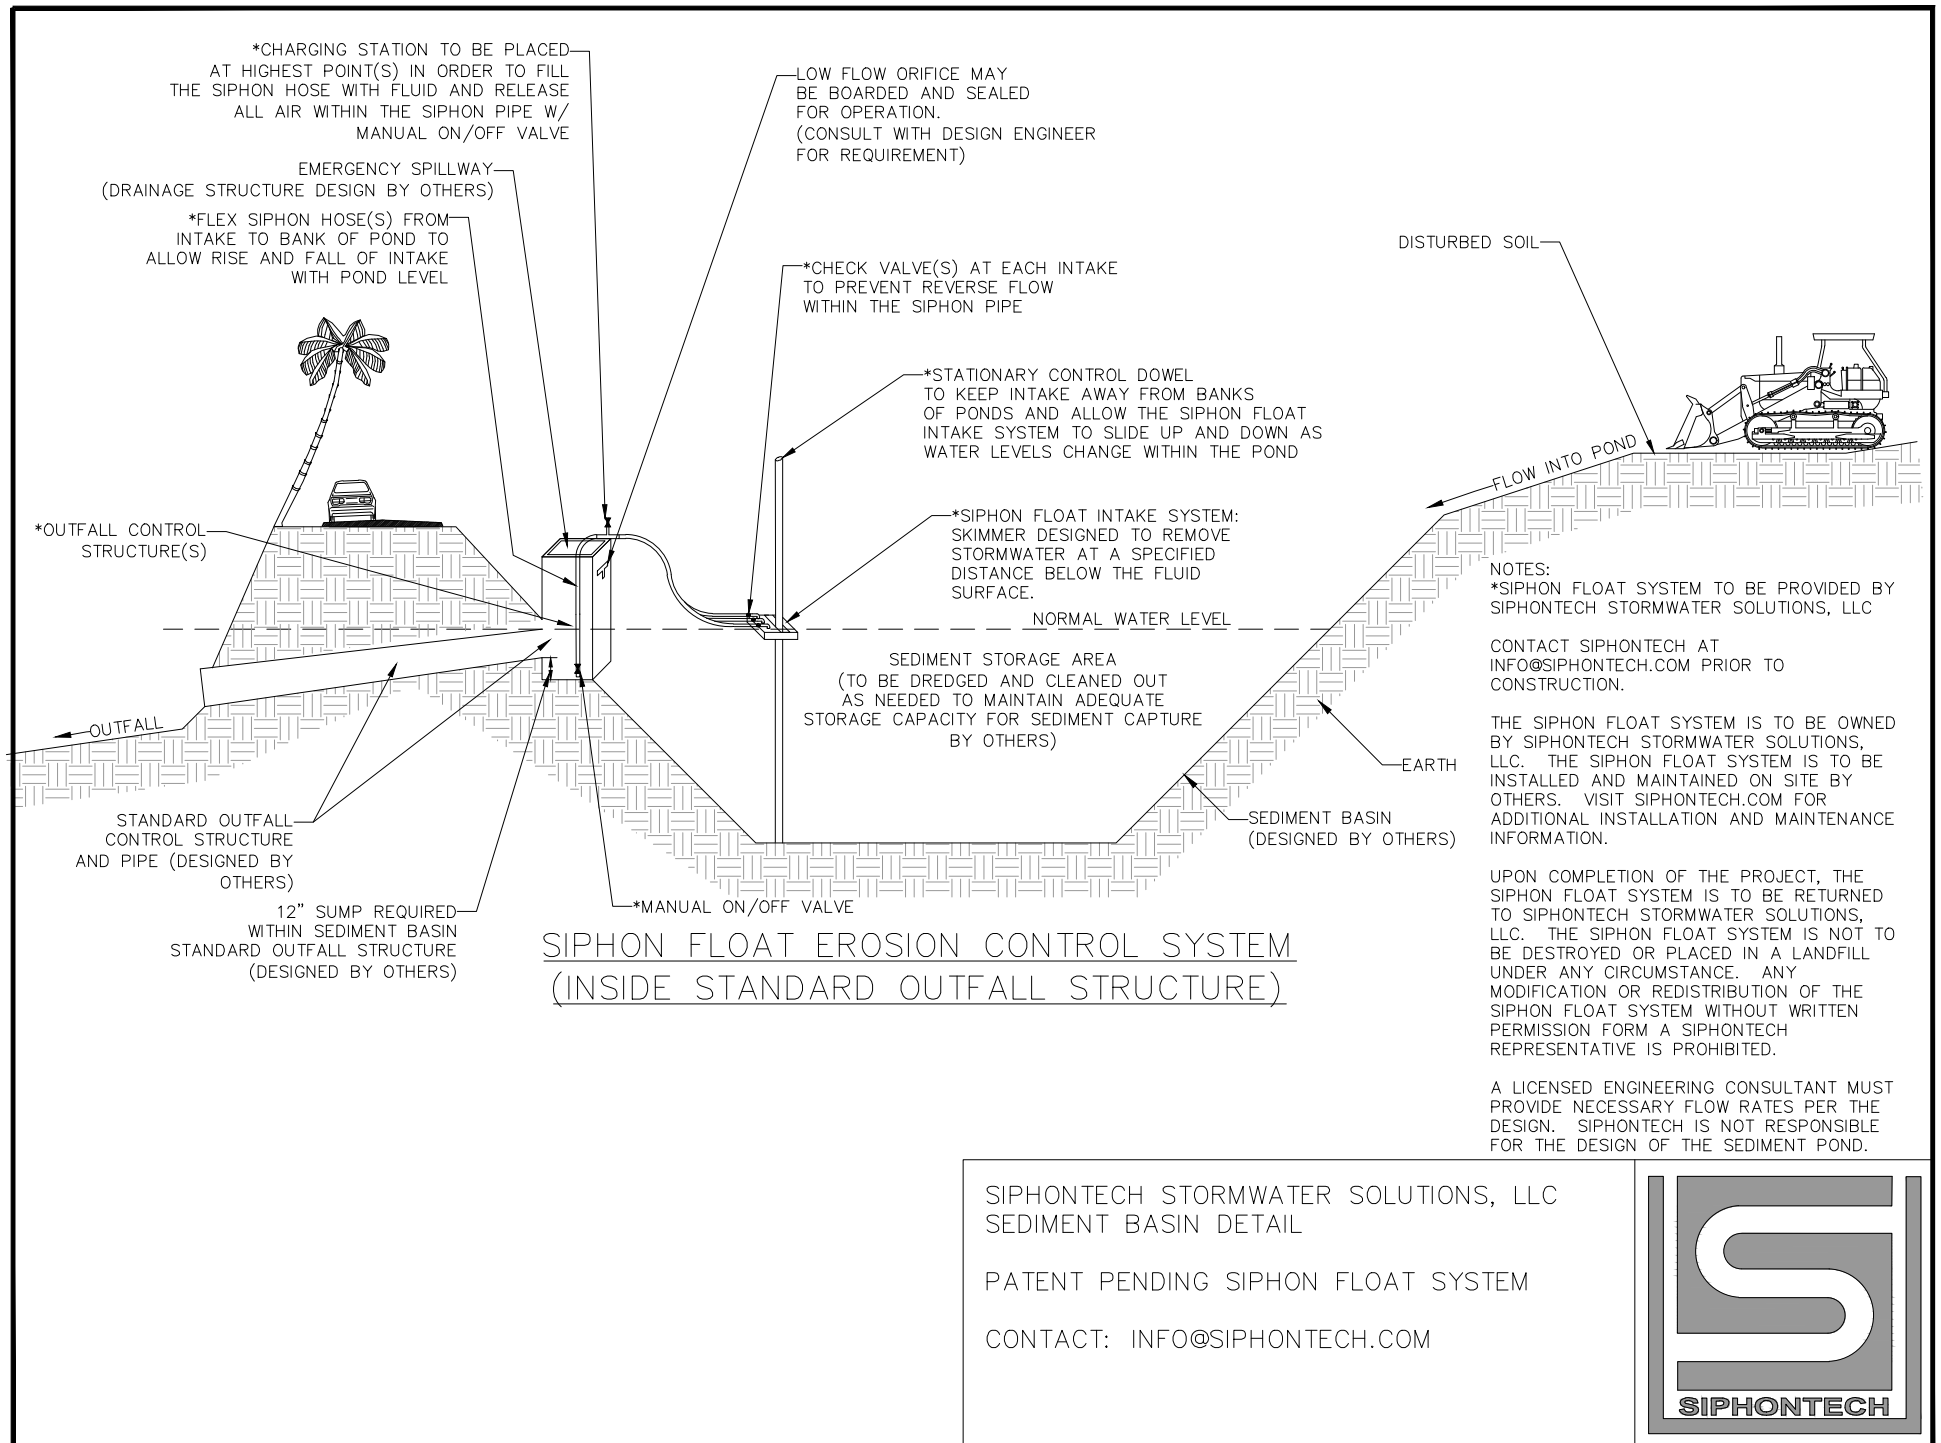

SIPHONTECH STORMWATER SOLUTIONS, LLC
SEDIMENT BASIN DETAIL

PATENT PENDING SIPHON FLOAT SYSTEM

CONTACT: INFO@SIPHONTECH.COM

